


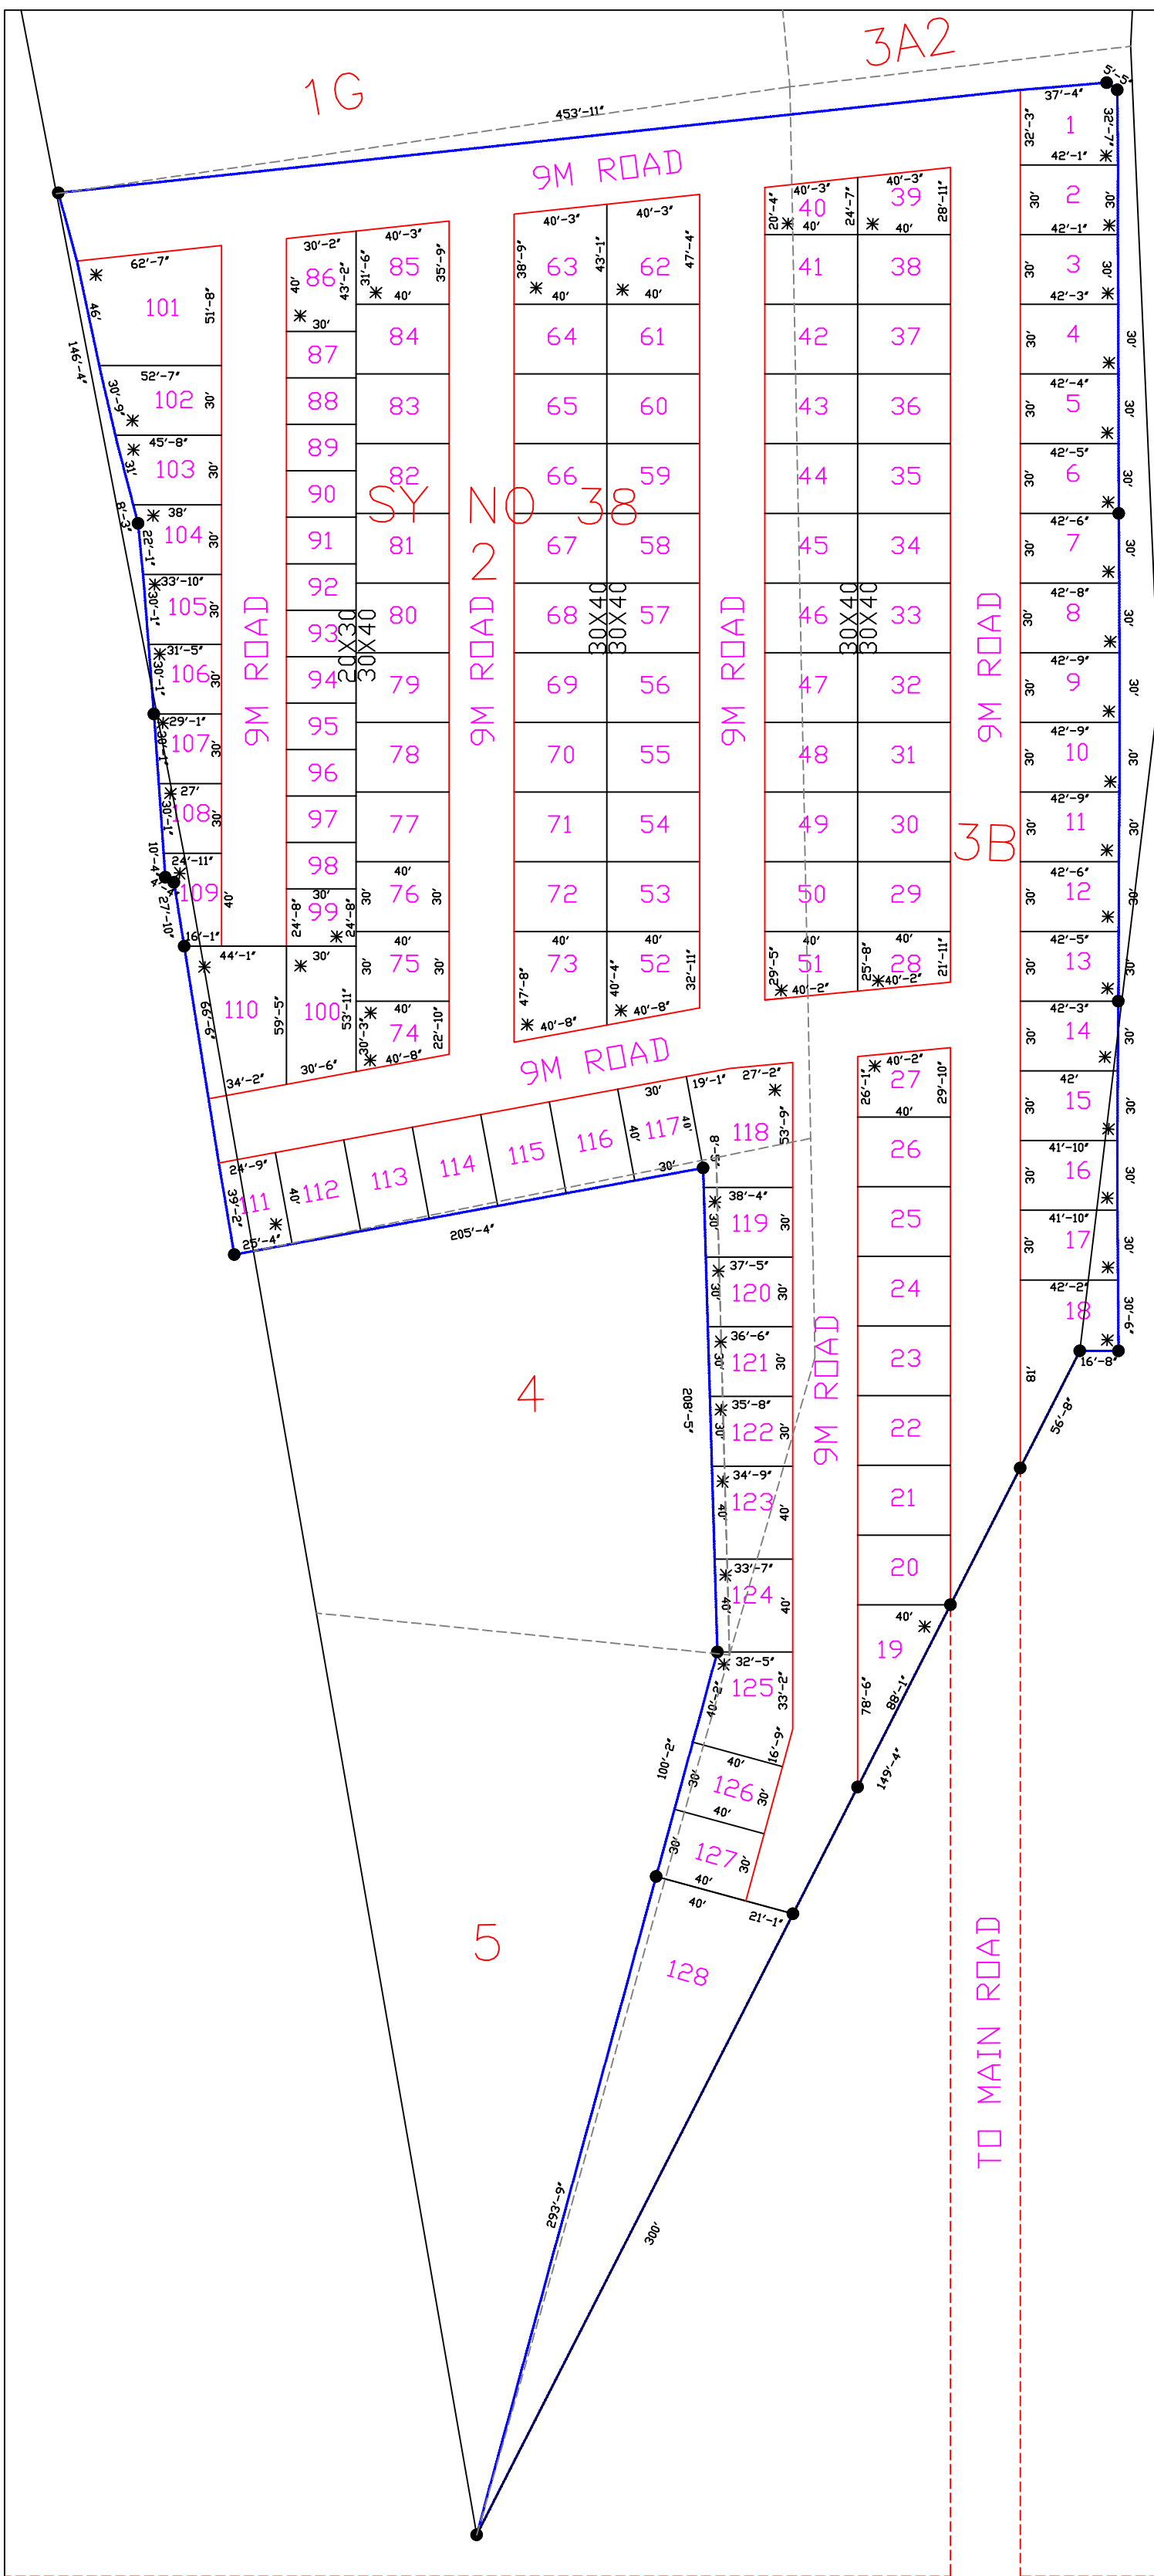

SITE NO	AREA IN SFT	SITE NO	AREA IN SFT
1	1420	65	1200
2	1262	66	1200
3	1265	67	1200
4	1268	68	1200
5	1270	69	1200
6	1272	70	1200
23	1276	71	1200
8	1281	72	1200
9	1283	73	1760
10	1283	74	1062
11	1278	75	1200
12	1273	76	1200
13	1270	77	1200
14	1264	78	1200
15	1256	79	1200
16	1255	80	1200
17	1260	81	1200
18	1938	82	1200
19	1569	83	1200
20	1200	84	1200
21	1200	85	1346
22	1200	86	1248
23	1200	87	600
24	1200	88	600
25	1200	89	600
26	1200	90	600
27	1117	91	600
28	951	92	600
29	1200	93	600
30	1200	94	600
31	1200	95	600
32	1200	96	600
33	1200	97	600
34	1200	98	600
35	1200	99	740
36	1200	100	1700
37	1200	101	2791
38	1200	102	1474
39	1070	103	1255
40	899	104	1062
41	1200	105	978
42	1200	106	908
43	1200	107	841
44	1200	108	778
45	1200	109	804
46	1200	110	2442
47	1200	111	1002
48	1200	112	1200
49	1200	113	1200
50	1200	114	1200
51	1102	115	1200
52	1464	116	1200
53	1200	117	1200
54	1200	118	2142
55	1200	119	1136
56	1200	120	1109
57	1200	121	1083
58	1200	122	1056
59	1200	123	1367
60	1200	124	1320
61	1200	125	1675
62	1807	126	1200
63	1637	127	1200
64	1200	128	8974

NOTE			
LAND USE ANALYSIS			
Sl. No.	LAND USE	AREA (Sq Fts)	PERCENTAGE
1	RESIDENTIAL	160127.70	67.32
2	ROAD	77721.02	32.68
TOTAL		237848.72	100.00
No. of Parks = 0		Extent = 5 Acres -18.40 Guntas	
SITE ANALYSIS			
Sl. No.	SITE SIZE (METERS)	SITE SIZE (FEET)	No. OF SITES
1	6.09 x 9.14	20 x 30	12
2	9.14 x 12.19	30 x 40	63
3	ODD	ODD	53
TOTAL			128
OWNER'S SIGNATURE			
OWNER'S PHONE NO			
DRAWING TITLE			
RESIDENTIAL LAYOUT PLAN IN SY.NO: 38/2, 38/3B at Linghanahalli Village, Total Area = 5A - 18.40G Hesargatta Hobli, Yalahanka(Apara) TALUK, BANGALORE. IN F/O			
SURVEY & MAPPING BY			
		CONSULTANTS:	
SKN.SURVEYS (Total Land Survey Solutions) No: 31 MIG, 1st 'B' Main Road Opp. Ganesha Temple, Yelahanka, Bangalore-560064			
DATE		SURVEYED BY	KUMAR
DWG NO	1329	DRAWN BY	KUMAR
		1) Compound wall 2) Box type drynaga 3) Electricity With Water Connection 4) Black top road 5) Avenue trees	

